


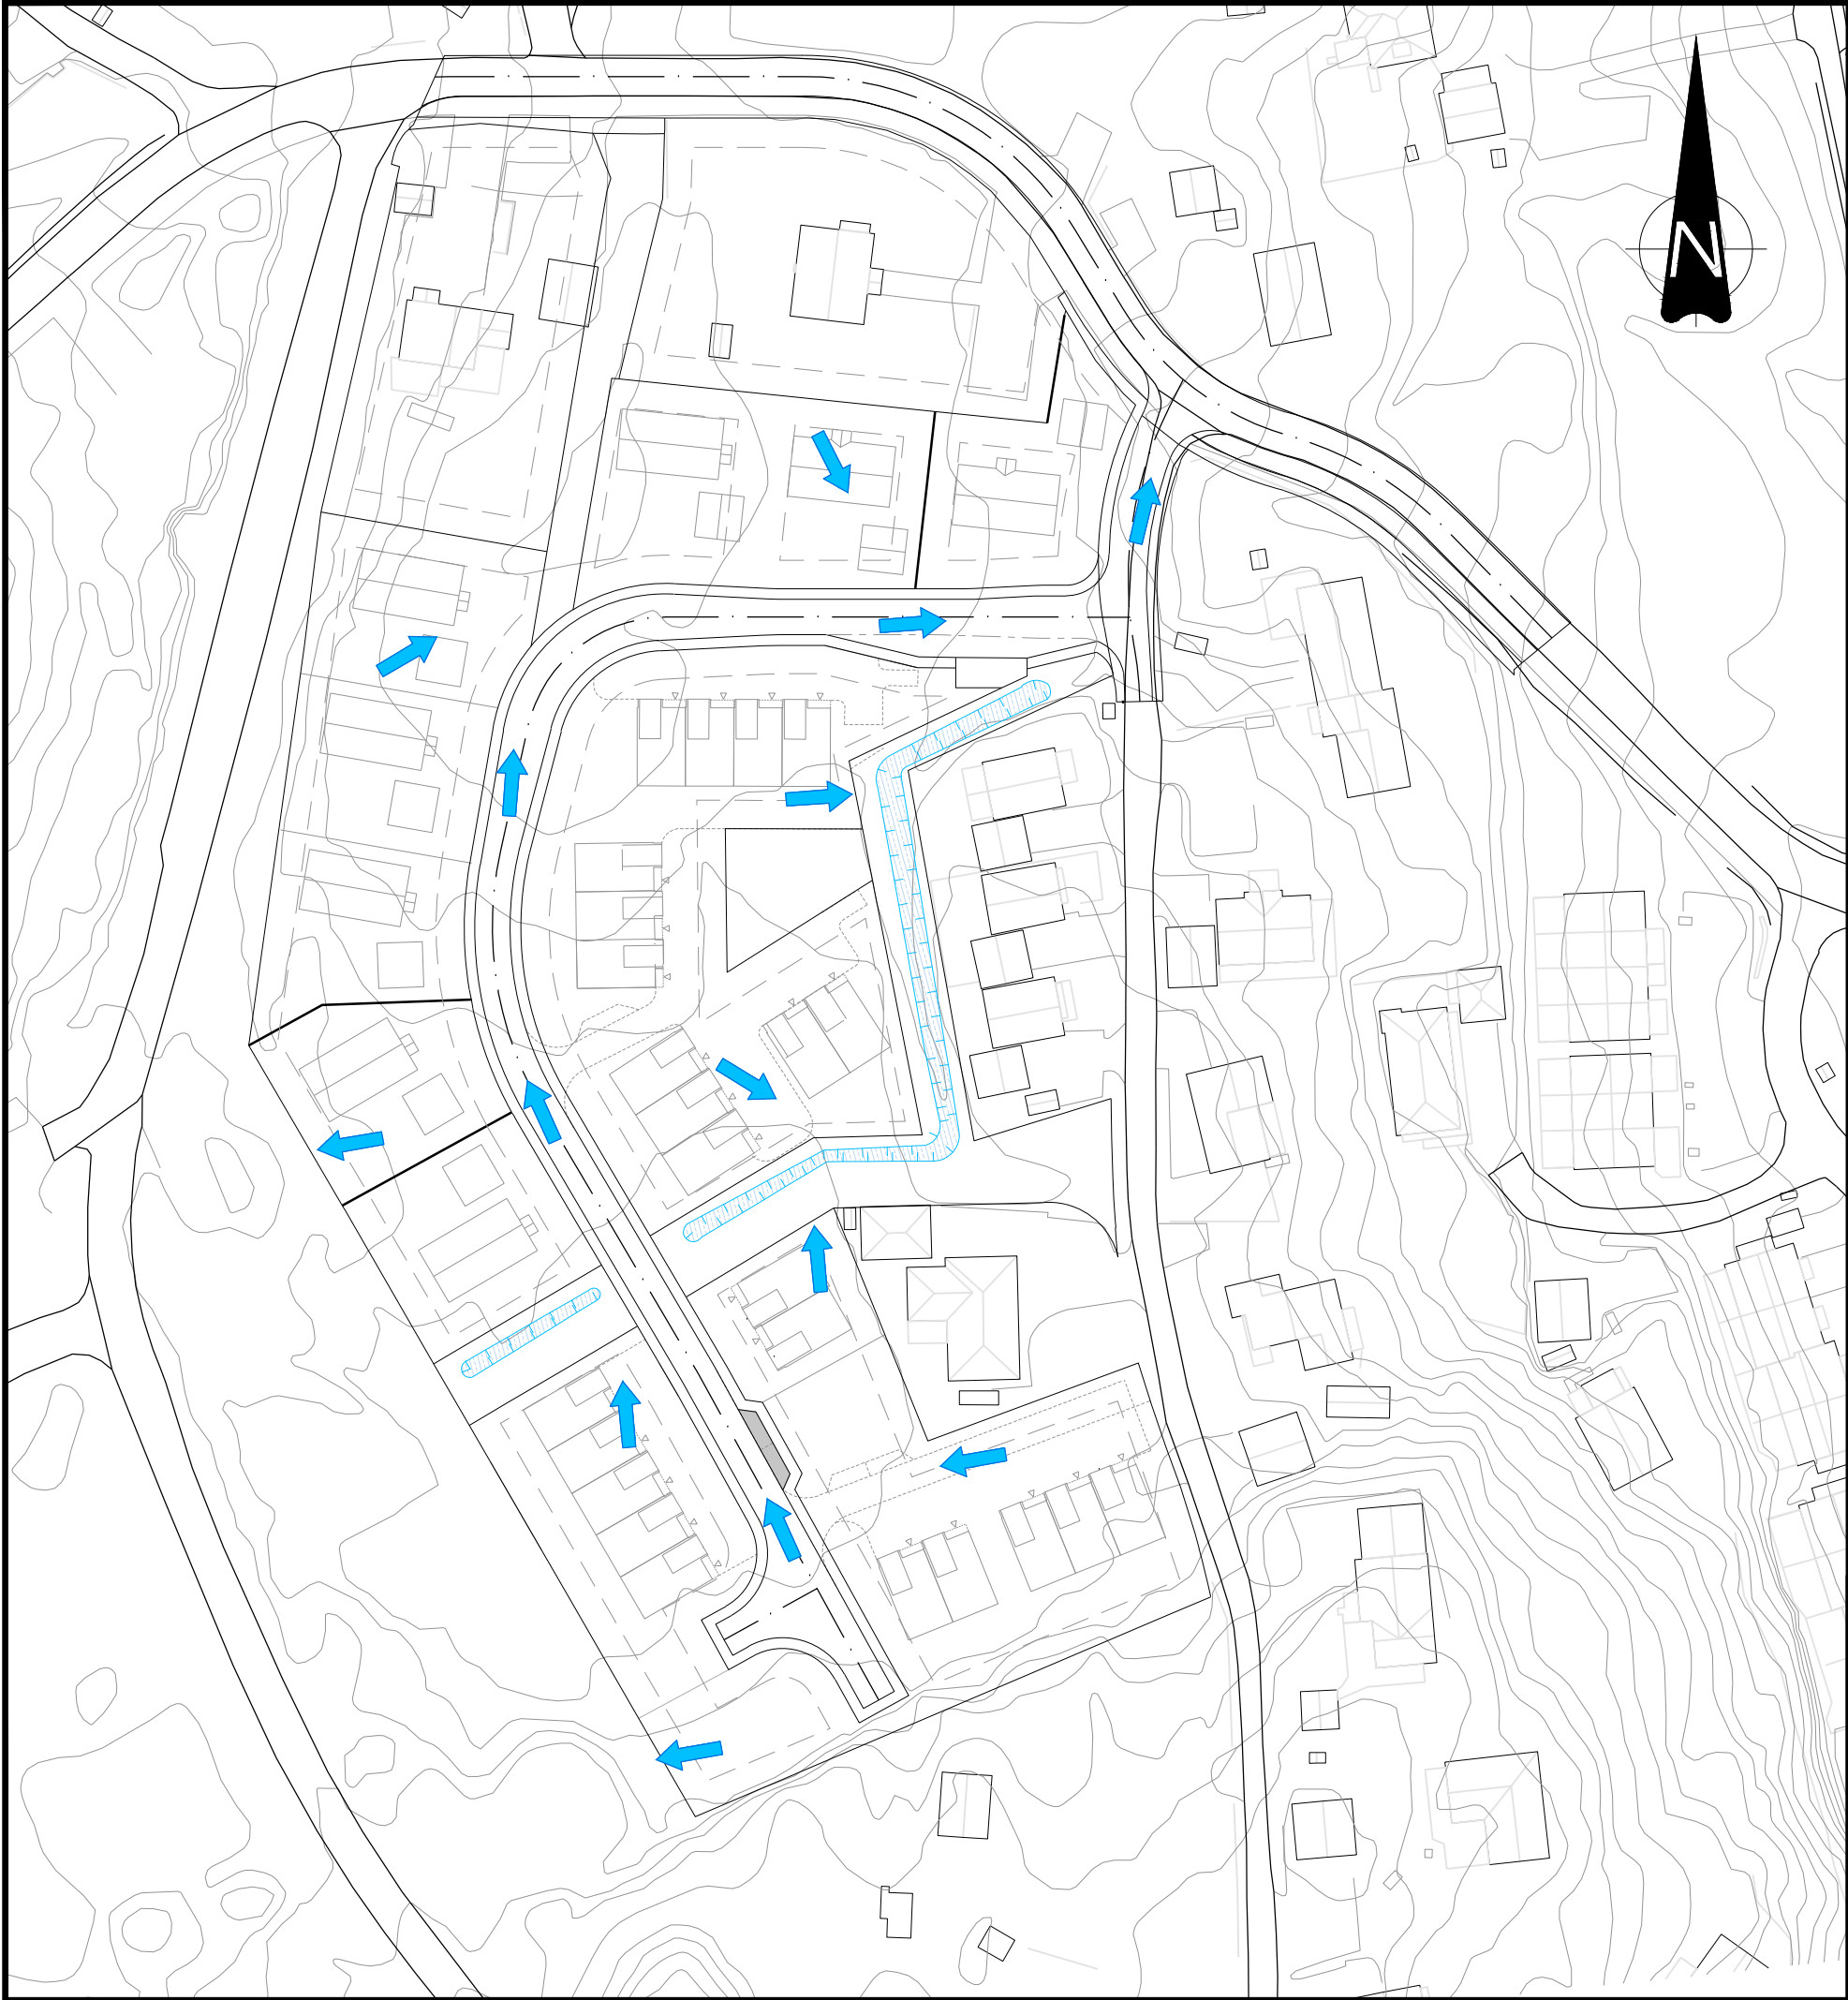

Tegnforklaring

-  Dike/fordrøyning
-  Fallpil terreng

Ang.				Rev.	Dato	Sign.
Älvsbyhus Norge AS Åsfaret Platå - g/b nr 91/10 Overvannshåndtering Trinn 1-2				Målestokk 1:1000		
				Dato 27.07.24		
				Tegn. /JAT		
				Proj. Ansv. JAT		
				Ks IHK		
				Proj. Nr. 1045.004		
				Tegn. Nr. 2		